



JARRETT

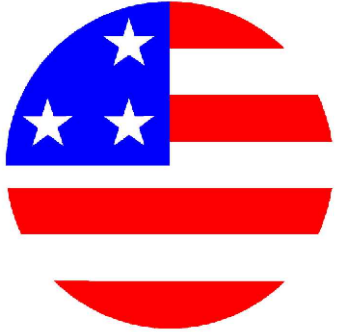

CONCRETE

Jarrett Concrete Products 615-792-9332
2012 Hwy 12 South, Ashland City, TN 37015

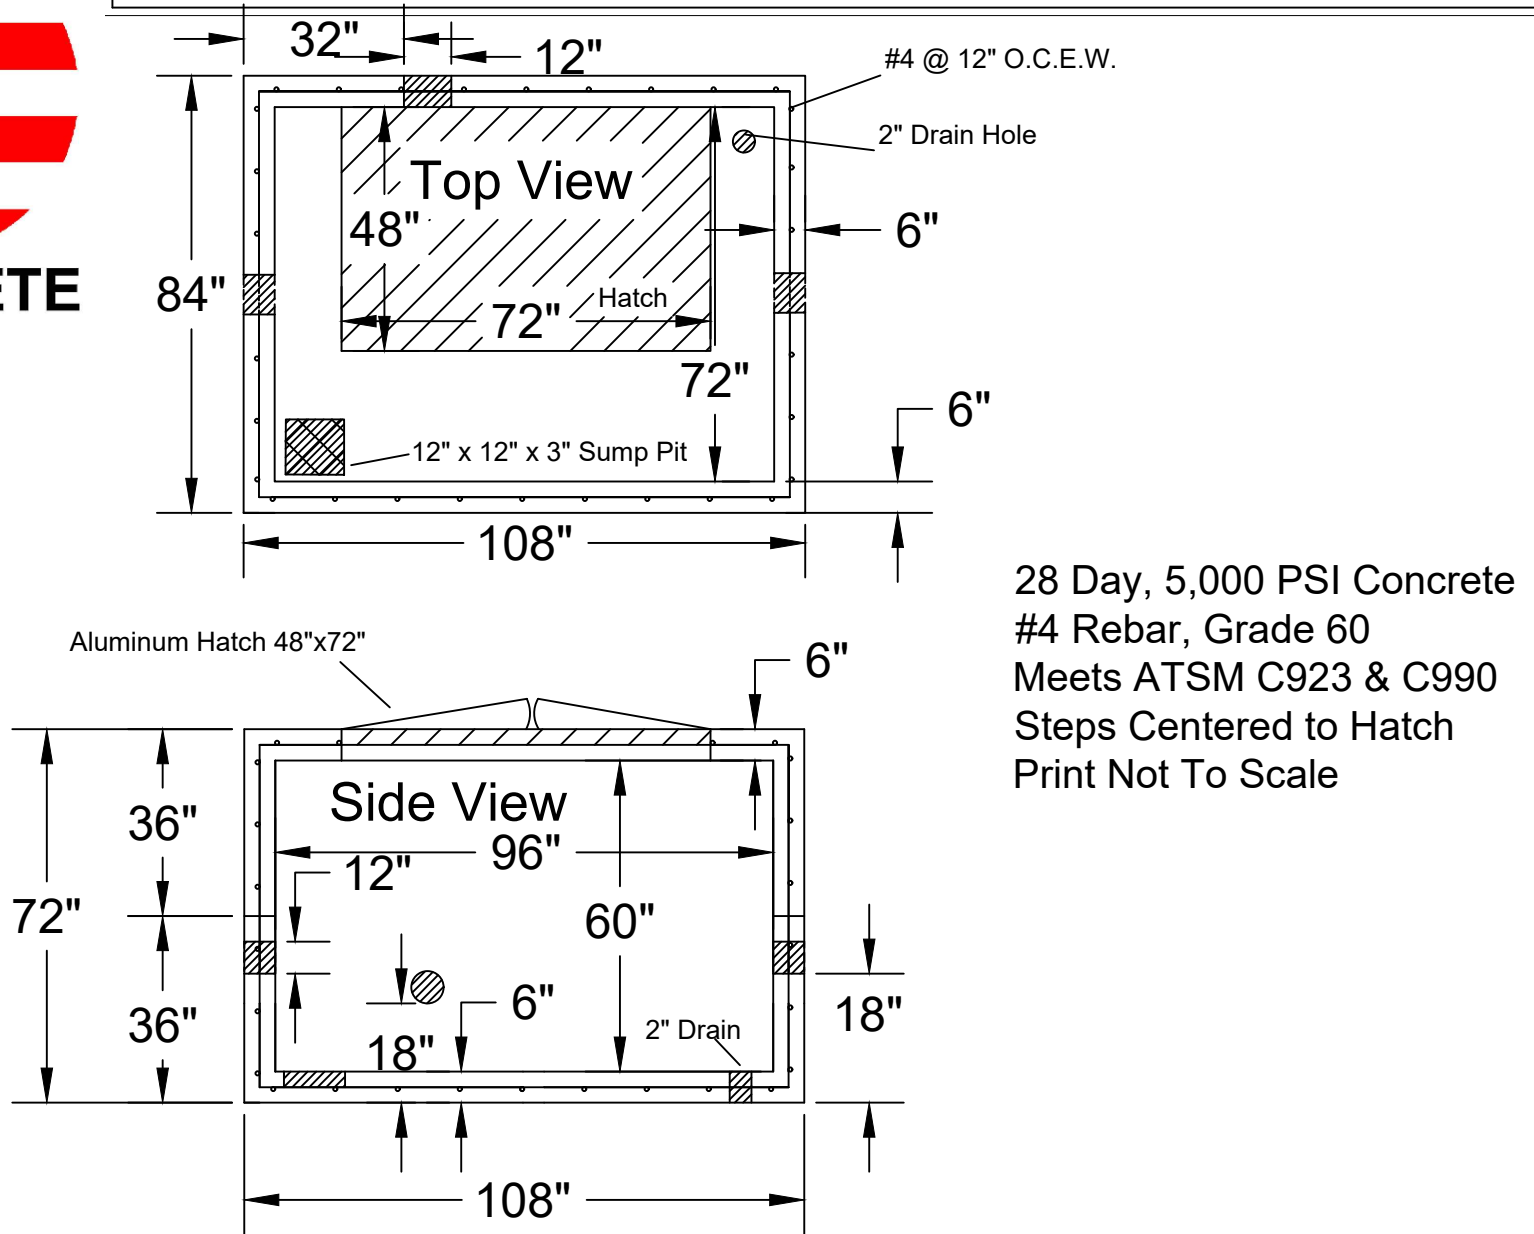

8' x 6' Metro Meter Vault w/ Side Hole		
Date: 8-19-2019	Drawn By: L.Owen	Weight: 20,281 lbs