



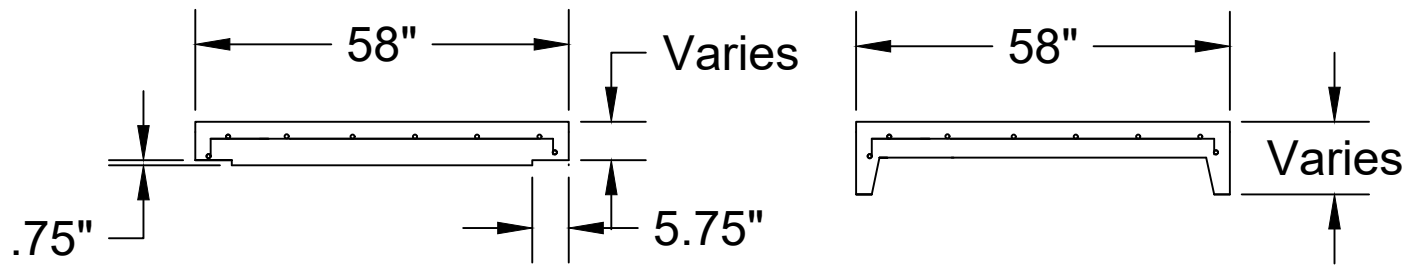


Jarrett Concrete Products 615-792-9332
2012 Hwy 12 South, Ashland City, TN 37015

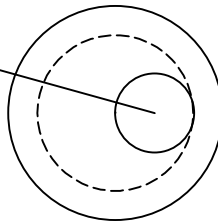


32" Diameter Opening




28" x 34" Opening

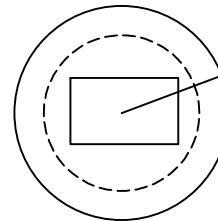

24" Diameter Opening

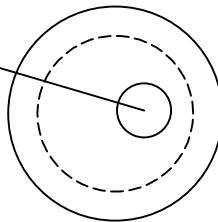

28" x 28" Opening

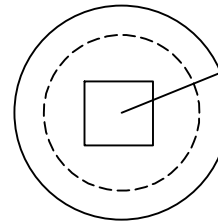

28 Day, 5,000 PSI Concrete
#3 Rebar, Grade 60
#3 Rebar on 12" Centers
Meets ASTM C-478
Print Not To Scale

48" Diameter Manhole Flat Top (Storm)

Date: 5-4-2018

Drawn By: L.Owen

Weight: 2,000 lbs

