




**Jarrett Concrete Products** 615-792-9332  
 2012 Hwy 12 South, Ashland City, TN 37015

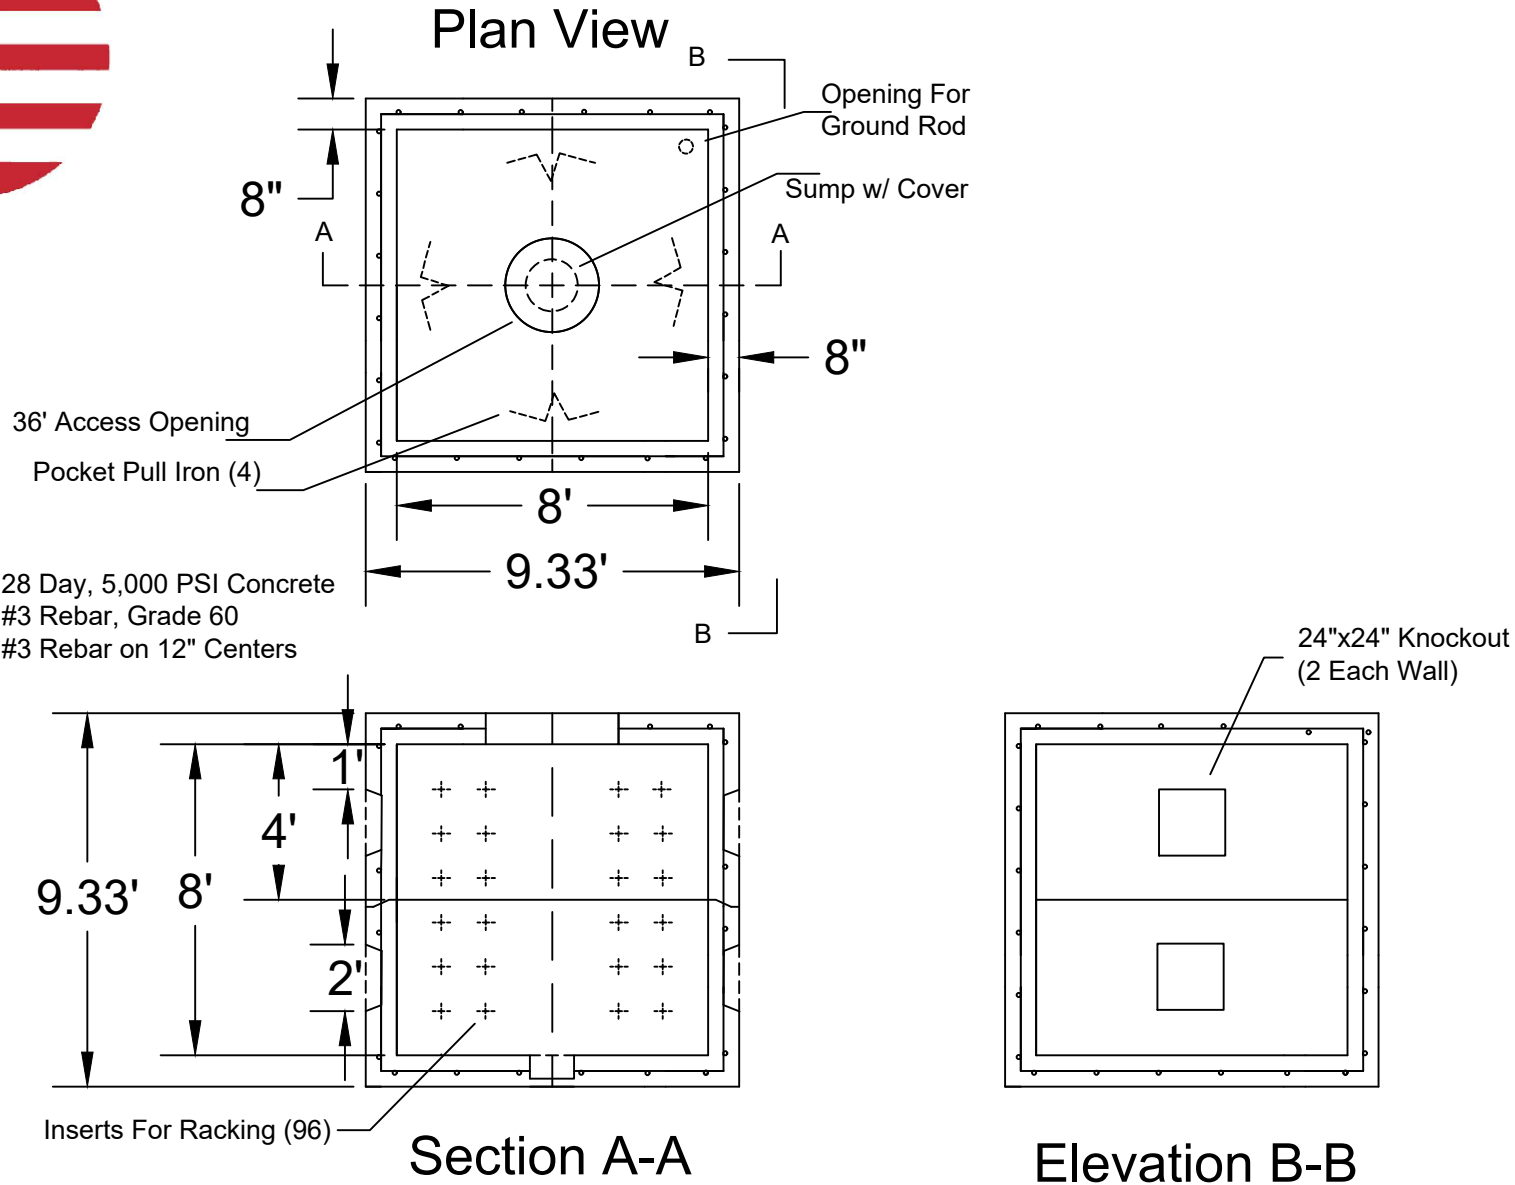

<b>8'-0" x 8'-0" x 8'-0" Max I.D. Utility Vault</b>		
Date: 4-20-2018	Drawn By: L.Owen	Weight: 18,000 lbs

