




Jarrett Concrete Products 615-792-9332
 2012 Hwy 12 South, Ashland City, TN 37015

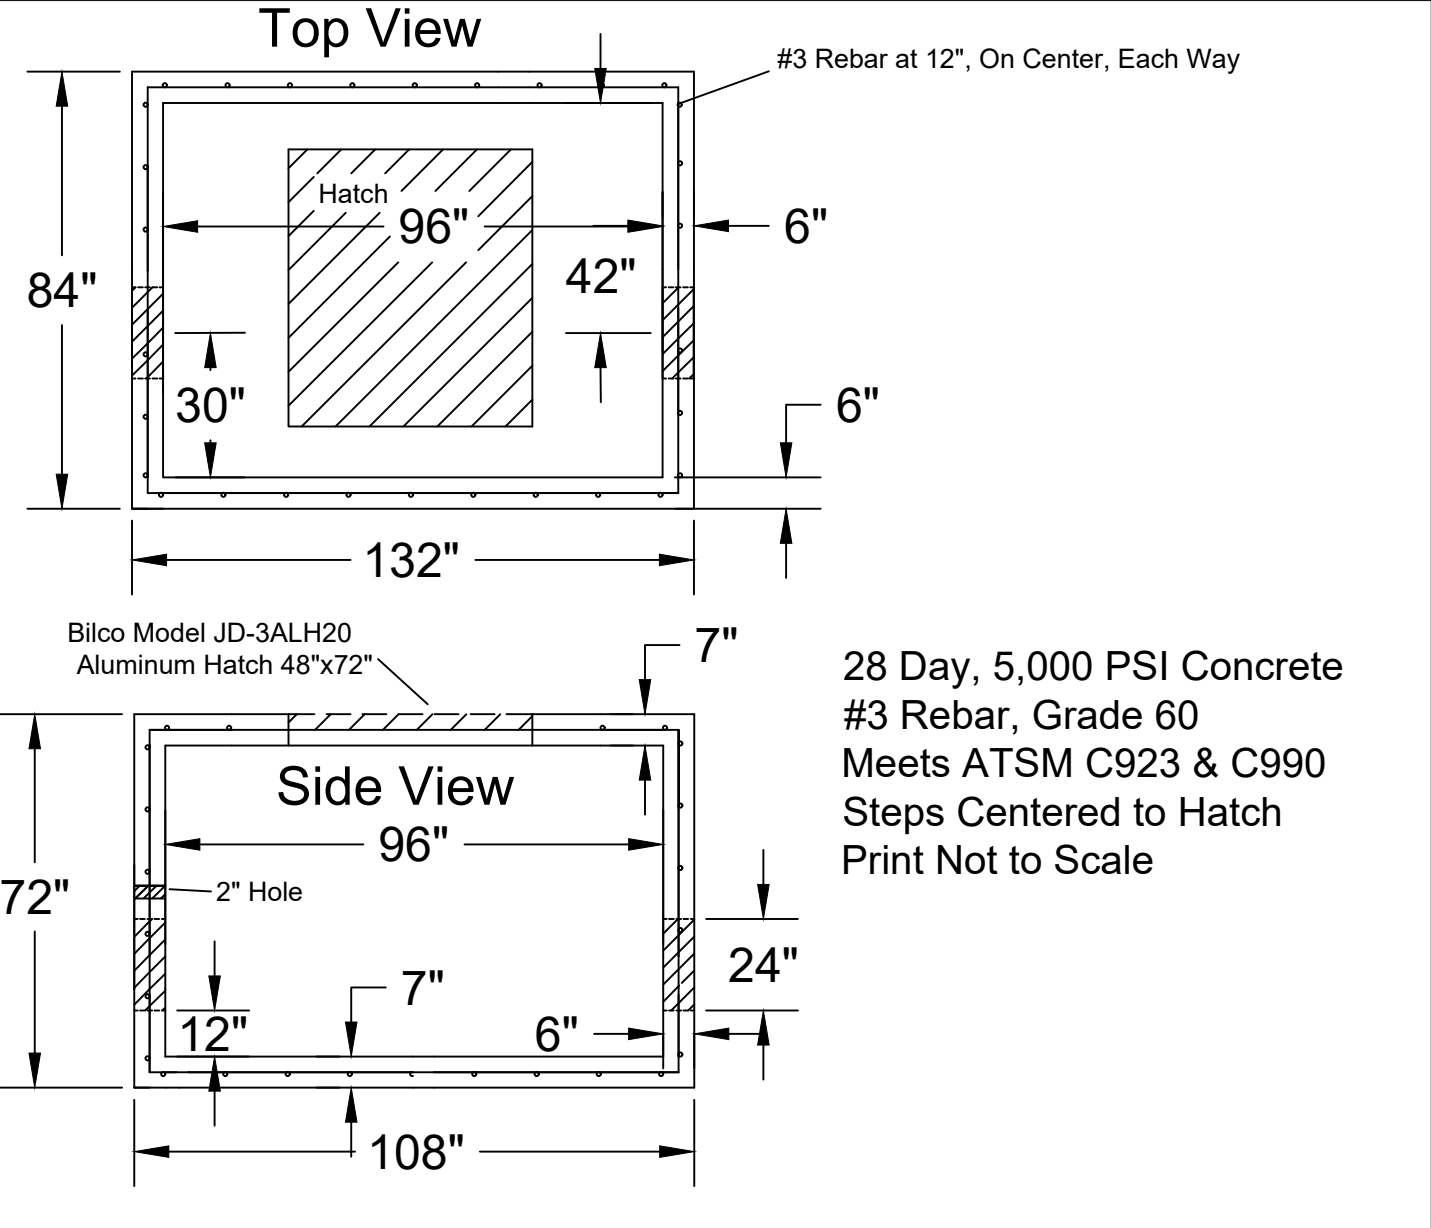

8' X 6' Meter Vault	City of Gallatin	
Date: 5/22/2018	Drawn By: L.Owen	Weight: 18,000 lbs

